

IMPORTANT


- © This drawings copyright remains the property of this practice
- Do not scale of this drawing
- All dimensions to be checked on site
- Positions of existing services to be confirmed prior to proceeding

STATUS DESCRIPTION

S0 - Work In Progress	A - For Construction
S1 - Co-Ordination	AB - As Built
S2 - Information	
S3 - Internal Review / Comment	
S4 - Construction Approval	
D - Costing / Tender	


NB: Only drawings with an A 'Code' to be used for construction

NOTES

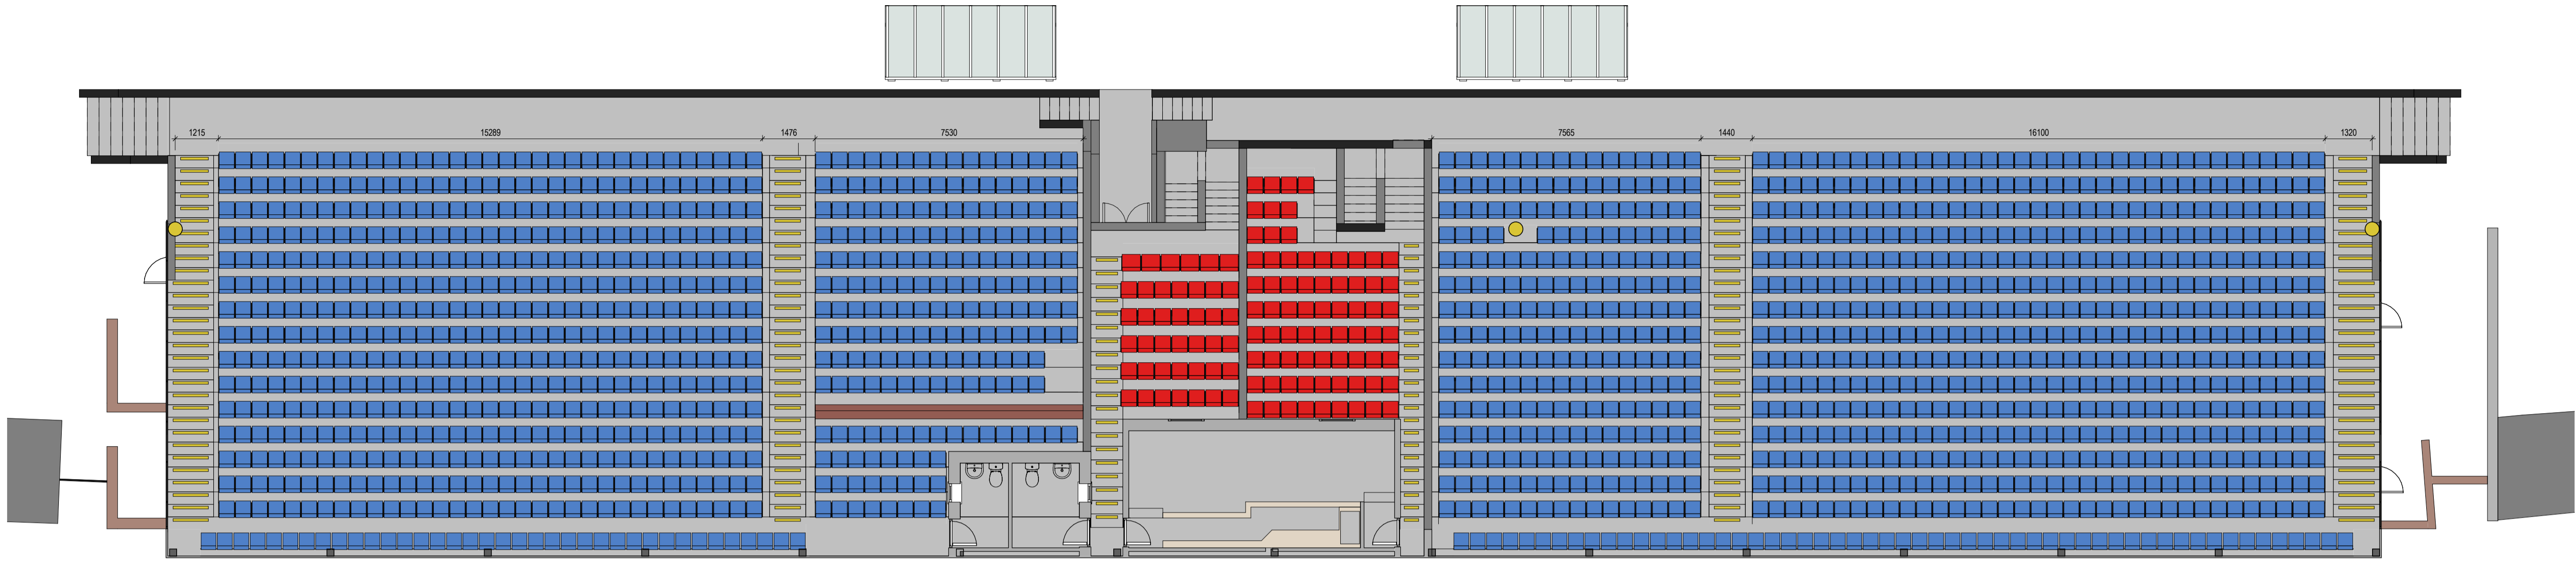

Existing - Terrace Level 1 : 100

Existing Total Seats: 1660No.

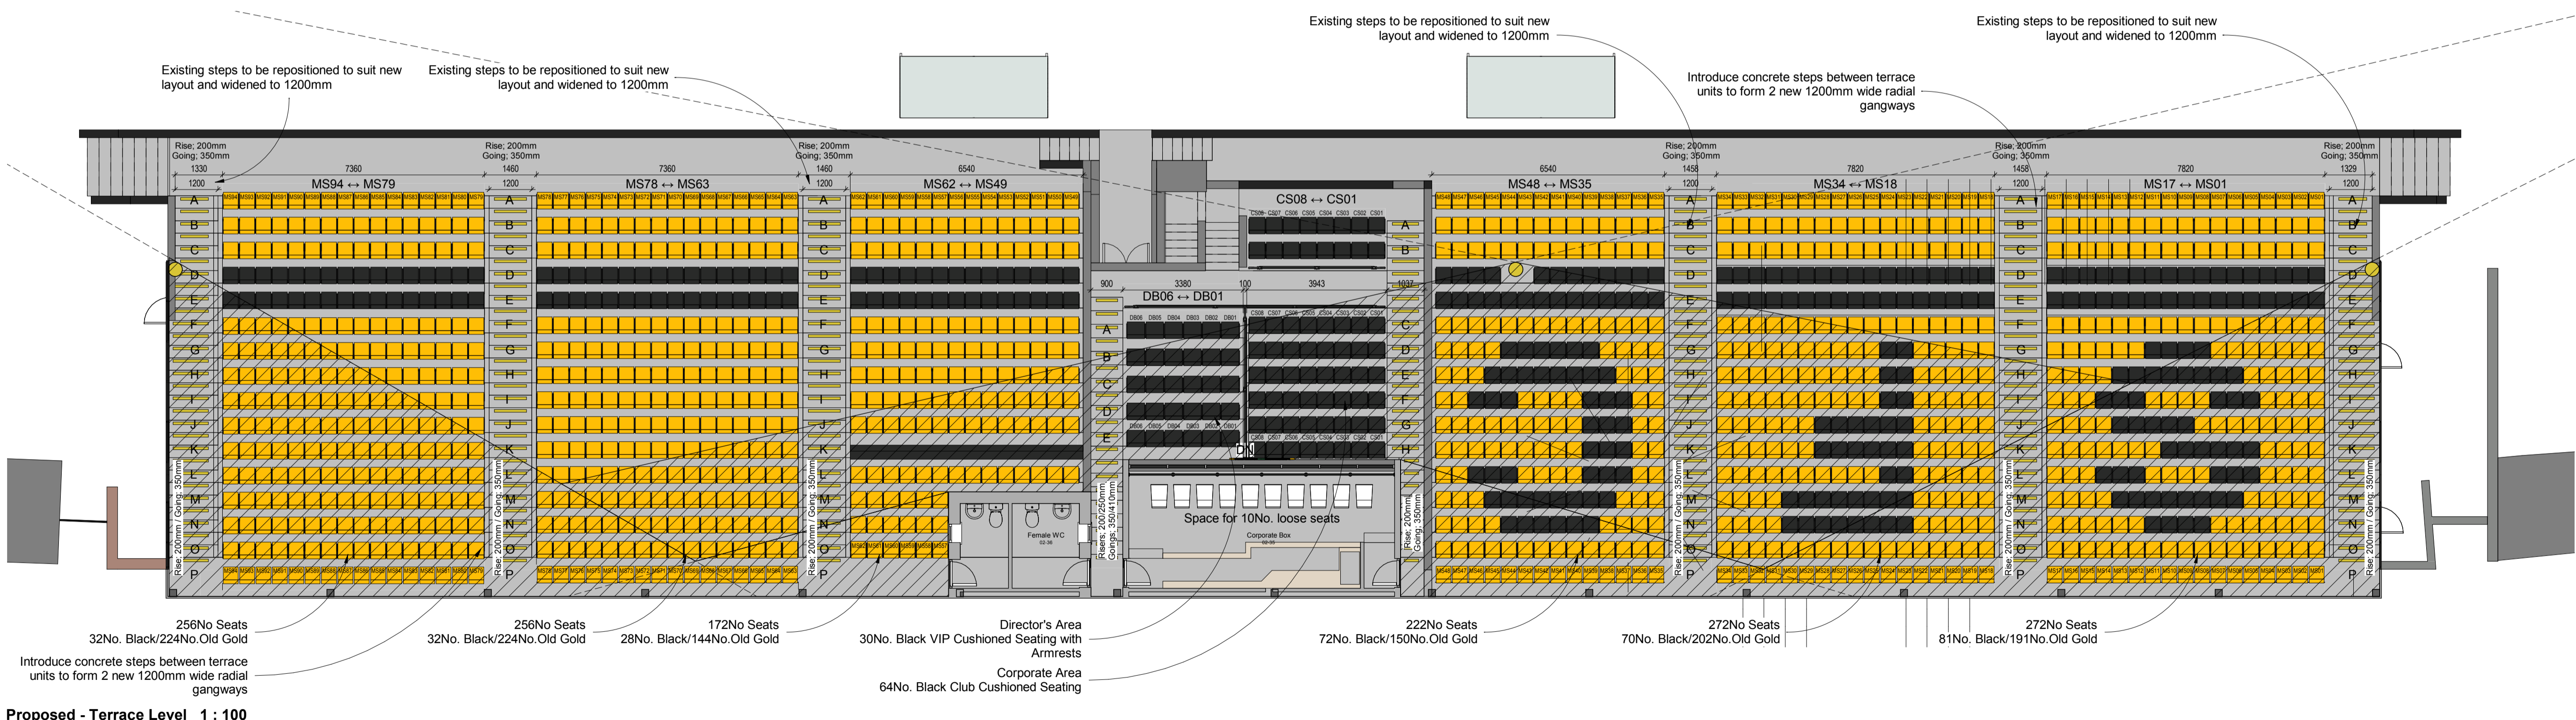

Proposed - Terrace Level 1 : 100

C6	18.06.29	Restricted views due to column clarified
C5	18.06.19	Seating with restricted views indicated. Plan annotated with rise and going of radial gangways
C4	18.05.18	Seat numbering added
C3	18.05.17	Revised further to discussions with Everton
C2	18.05.15	Revised further to meeting on 15/05/18
C1	18.05.11	Phase 1 Works

REV.	DATE	DESCRIPTION
------	------	-------------

CLIENT
Southport Football Club

PROJECT
Stadium Redevelopment
Haig Avenue, Southport, PR8 6JZ

DRAWING TITLE
Existing/Proposed Terrace Plans

STATUS	CONSTRUCTION	CODE	C
--------	--------------	------	---

SCALE	DATE	DRAWN	CHECKED
1 : 100@A1	05/04/18	MT	NW

DRG NO.	REV.
6053-FWP-L(04)04	C6

Proposed Total Seats: 1544No.
Mirage Seating: 1450No. (315No. Black / 1135No. Old Gold)
Club: 64No. Black
VIP: 30No. Black

Note: Refer to Southport FC Presentation Guide Club colour codes

Loose Seating to Corporate Box: 10No.

Total Capacity of Grandstand: 1554

Diagonal hatch indicates extent of seating with varying restricted views due to existing side elevations, columns, corporate box and W.C's.
Tickets sold for these seats to state "Partially Restricted View"



FWP
 6 & 7 RIBBLESDALE PLACE
 PRESTON PR1 3NA
 T (01772) 259824
 F (01772) 203375
 E mail@fwp.uk.com
 www.fwpgroup.co.uk

Frank Whittle Partnership Limited